


NO.	GRANTOR	GRANTEE	INSTRUMENT	DATE	RECORD	CURT. NO.	REMARKS
1	Folk Roberson	N.C. & St. L. Ry.	Deed	May 15, 1890	DB U-477-Aug. 26, 1890	29	
2	Folk Roberson	N.C. & St. L. Ry.	Deed	Nov. 21, 1890	DB W-65-Dec. 8, 1890	28	Dept lot College
3	W.A. Anderson	N.C. & St. L. Ry.	Deed	May 17, 1890	DB U-478-Aug. 26, 1890	27	
4	Wm. Thurman et al	N.C. & St. L. Ry.	Deed	May 15, 1890	DB U-479-Aug. 26, 1890	26	
5	A.V. Hooker et al	N.C. & St. L. Ry.	Deed	June 17, 1890	DB U-480-Aug. 26, 1890	25	



L.F. 43931 Cont. 44426-3-31-58 Elmer McDaniel - Const. of ramp & lease of 132' of Trk. & C. Can. 11-20-53  
 44426-3-31-58 Camp Coal Co. (Can. 10-20-53)  
 44427-3-11-51 J.W. Anderson - Const. of ramp & lease of 132' of Trk. & C. Can. 10-20-53  
 44428-3-11-51 J.W. Anderson - Const. of ramp & lease of 132' of Trk. & C. Can. 10-20-53  
 44429-3-11-51 J.W. Anderson - Const. of ramp & lease of 132' of Trk. & C. Can. 10-20-53

706-D-25

04-004

Sheet No 27 of 31 sheets of  
 Sequatchie Valley Branch from  
 Survey station 253440 to survey  
 station 2640+00

RIGHT-OF-WAY AND TRACK MAP  
 NASHVILLE, CHATTANOOGA AND ST. LOUIS RY.  
 SEQUATCHIE VALLEY BRANCH  
 STATION 253440 TO STATION 2640+00  
 SCALE, 1 IN. = 200 FT. JUNE 30 1916  
 M.P. 48.3 to 50.3

BLED SOE CO. TENN.

Sch J  
 Item #1